
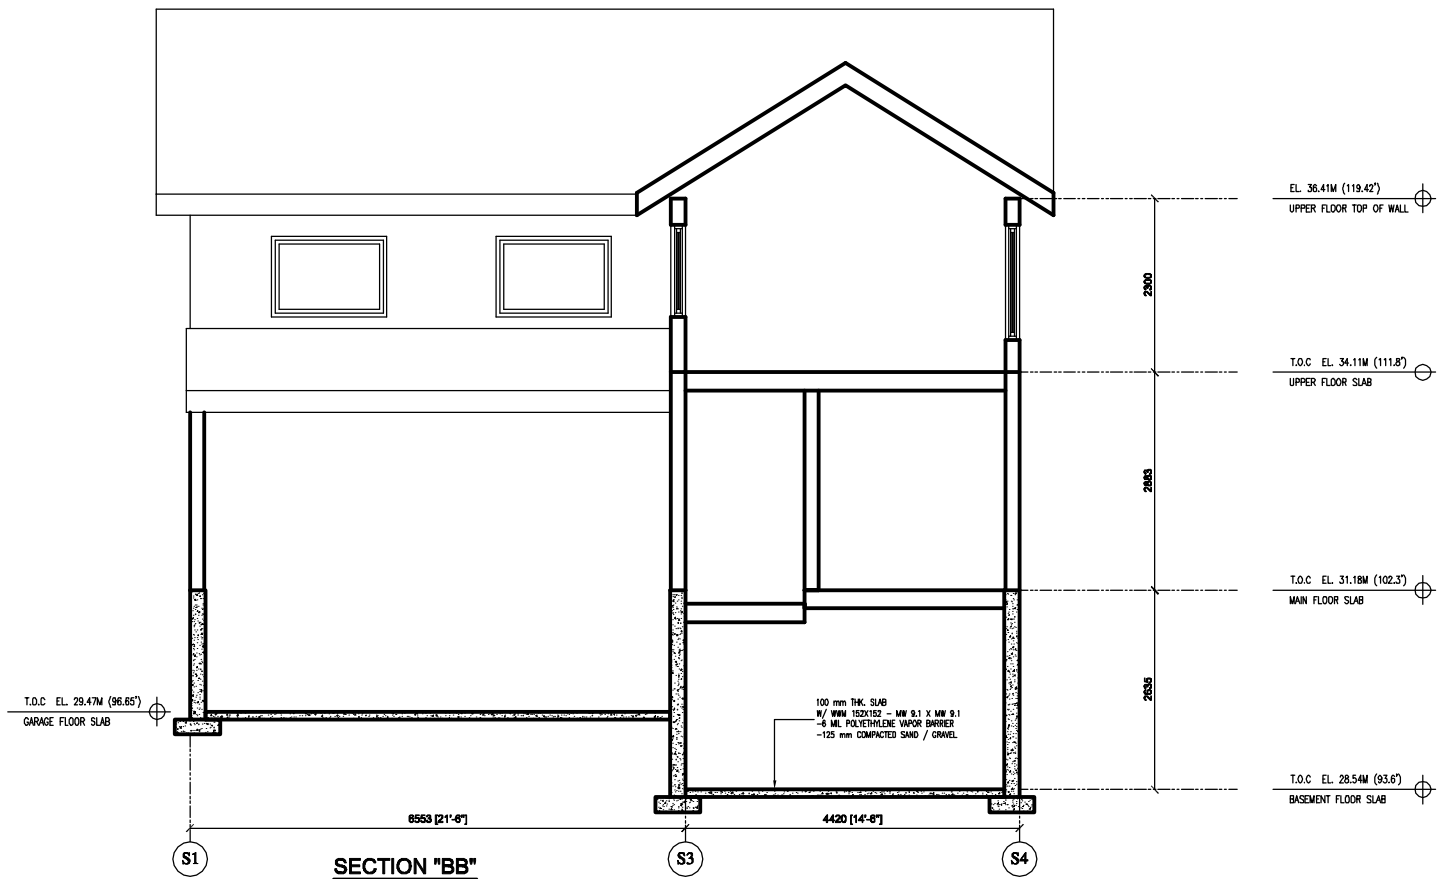


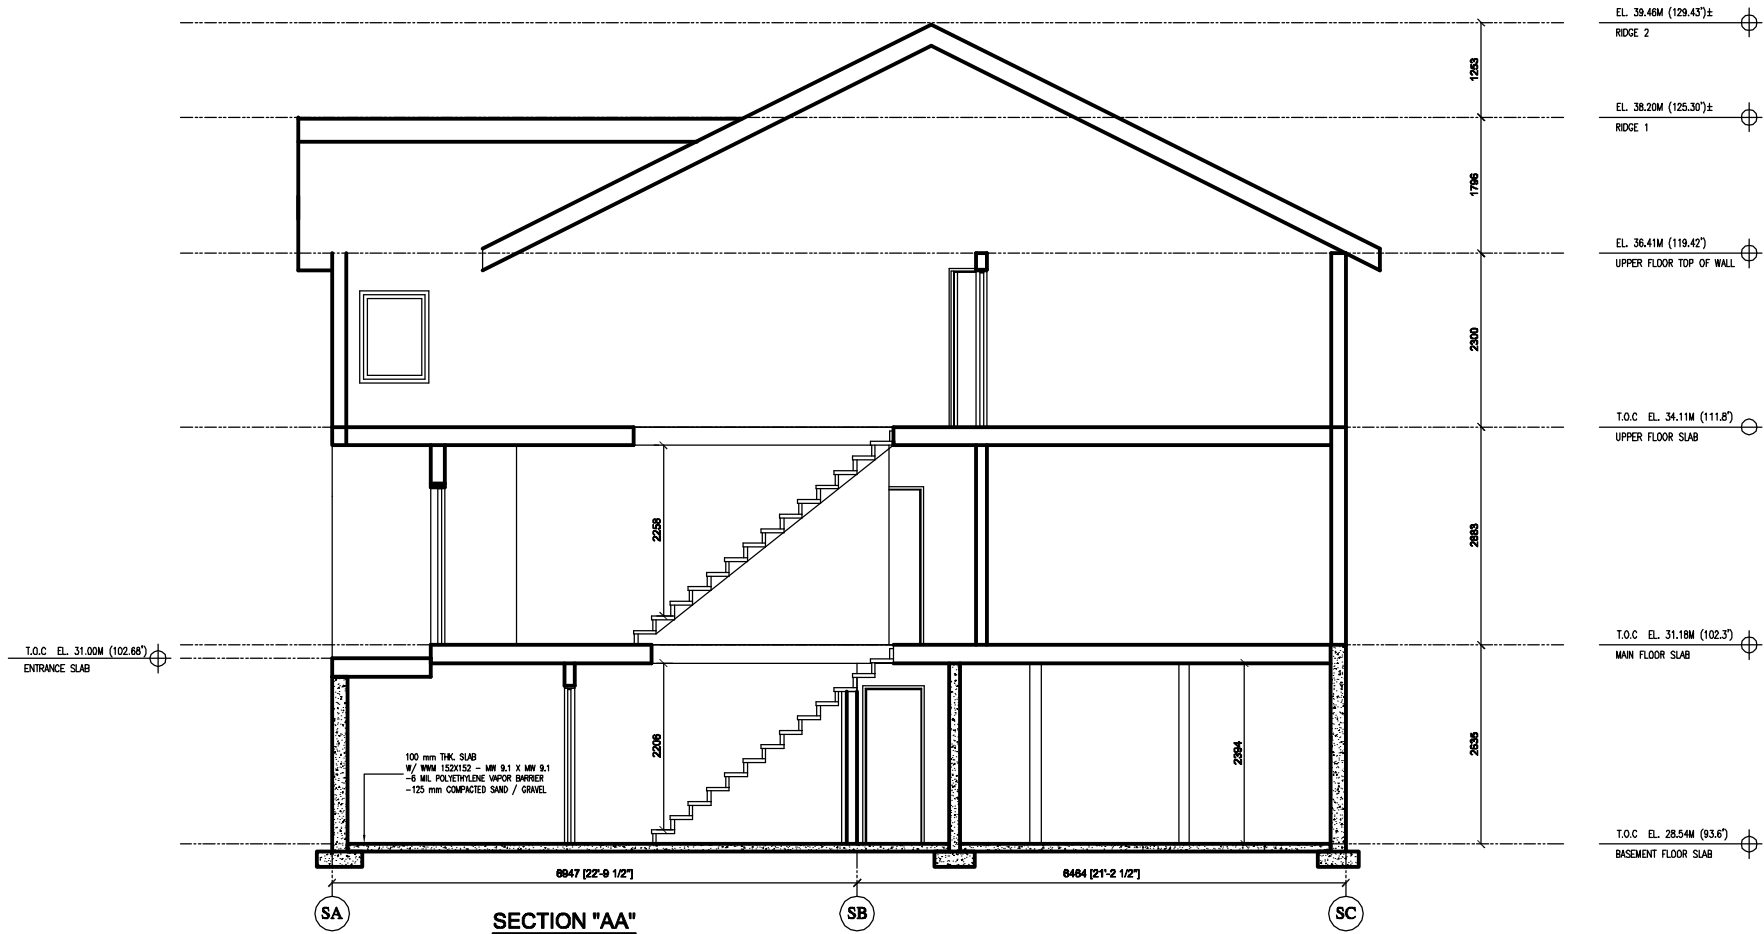

No.	DATE	REVISION	BY
02	08/09/2002	AS PER CLIENT REQUEST & AND FOR CLIENT APPROVAL	
01	08/02/2002	AS PER CLIENT REQUEST & FOR CLIENT APPROVAL	

Project:
MR. KEN EVANS
3126 PATULLO CRESCENT
COQUITLAM, B.C.

Architects:

INT'L HI-TECH INDUSTRIES INC.
1096 W. 10th Ave., Vancouver B.C., V6H 1H8
Tel: (604) 733-5400 Fax: (604) 734-8300
Toll Free: 1-800-838-8090
E-mail: info@hiintl.com Website: www.hi.ca

STRUCTURAL ENGINEERS:
MECHANICAL ENGINEERS:
ELECTRICAL ENGINEERS:
INTERIOR DESIGNERS:
LANDSCAPE ARCHITECTS:

DRAWING TITLE:
SECTION "AA"
&
SECTION "BB"

DRAWN BY: L.K.	SCALE: 1/50
CHECKED BY:	DATE: JULY 2002
APPROVED BY: -- DIB	SHEET No: 1/1
FILE NAME: B/C103	DRAWING No: A04