


ANGEL PROJECT NETWORK DIAGRAM

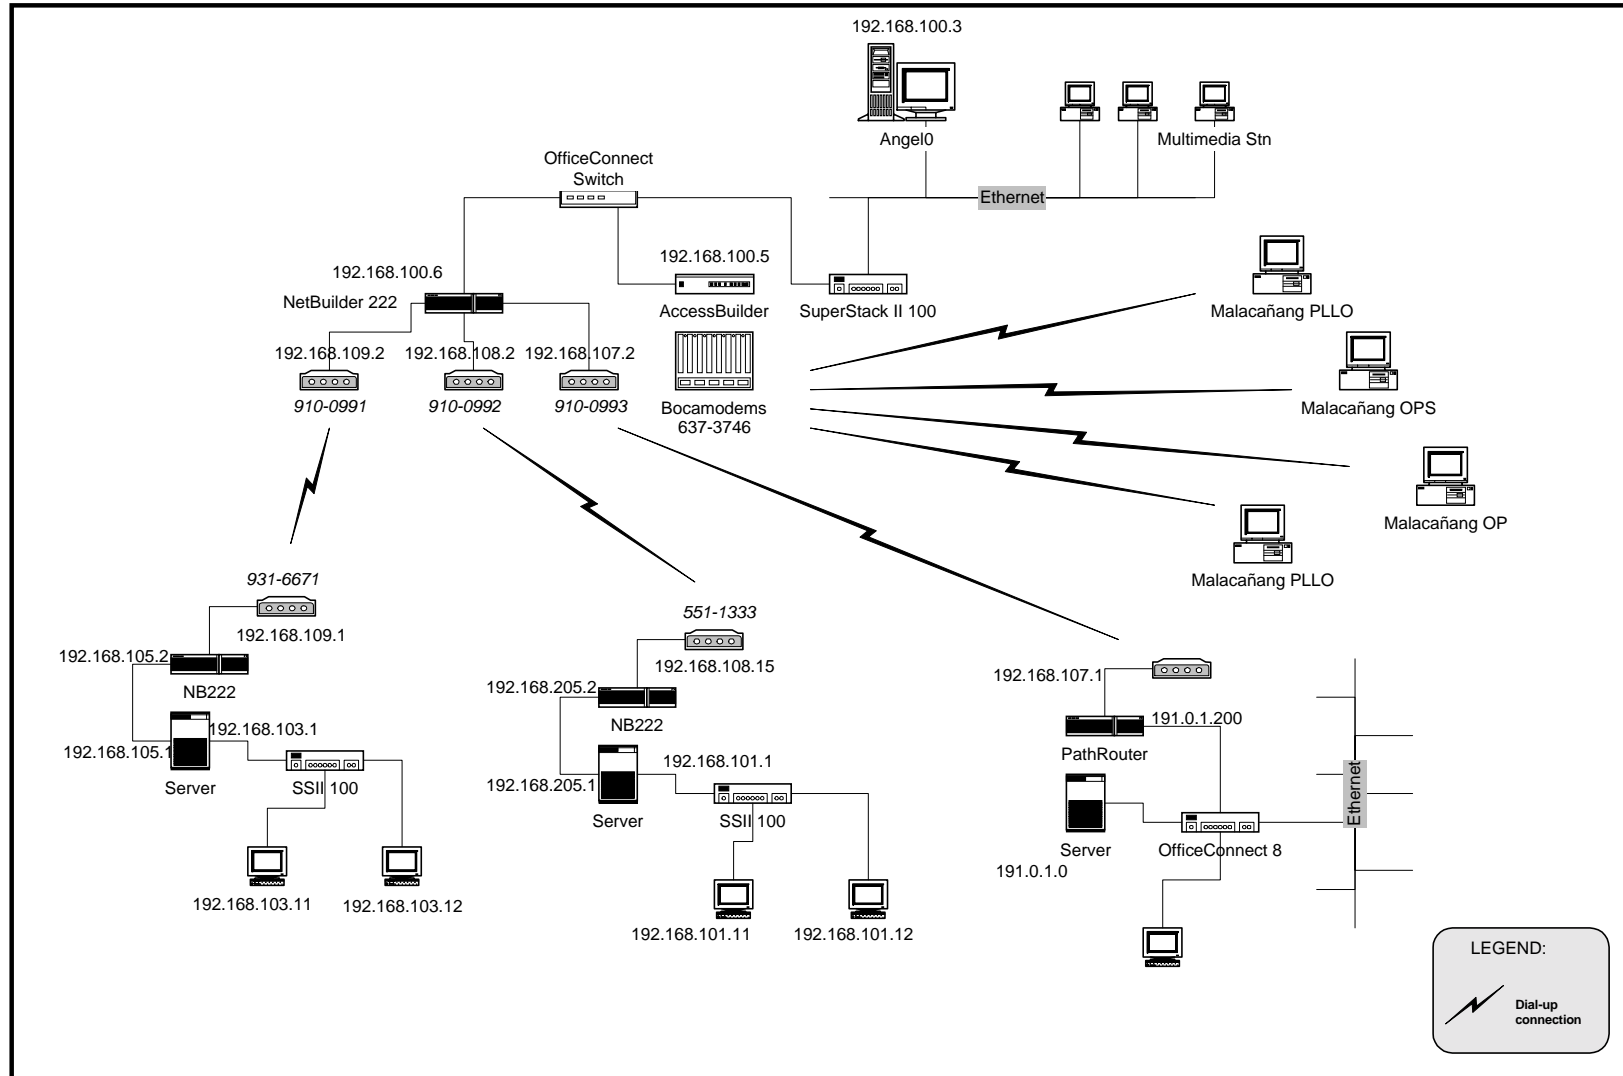

<p>ANGEL PROJECT NAME OF PROJECT</p>		<p>JON L. COBICO 02.10.99 PREPARED BY:</p>
<p>LEDAC CUSTOMER</p>		<p>Proposed WAN solution REMARKS</p>